


**RECONSTRUCTION OF  
ST. DAVID STREET NORTH  
(TOWNSHIP OF CENTRE WELLINGTON)**

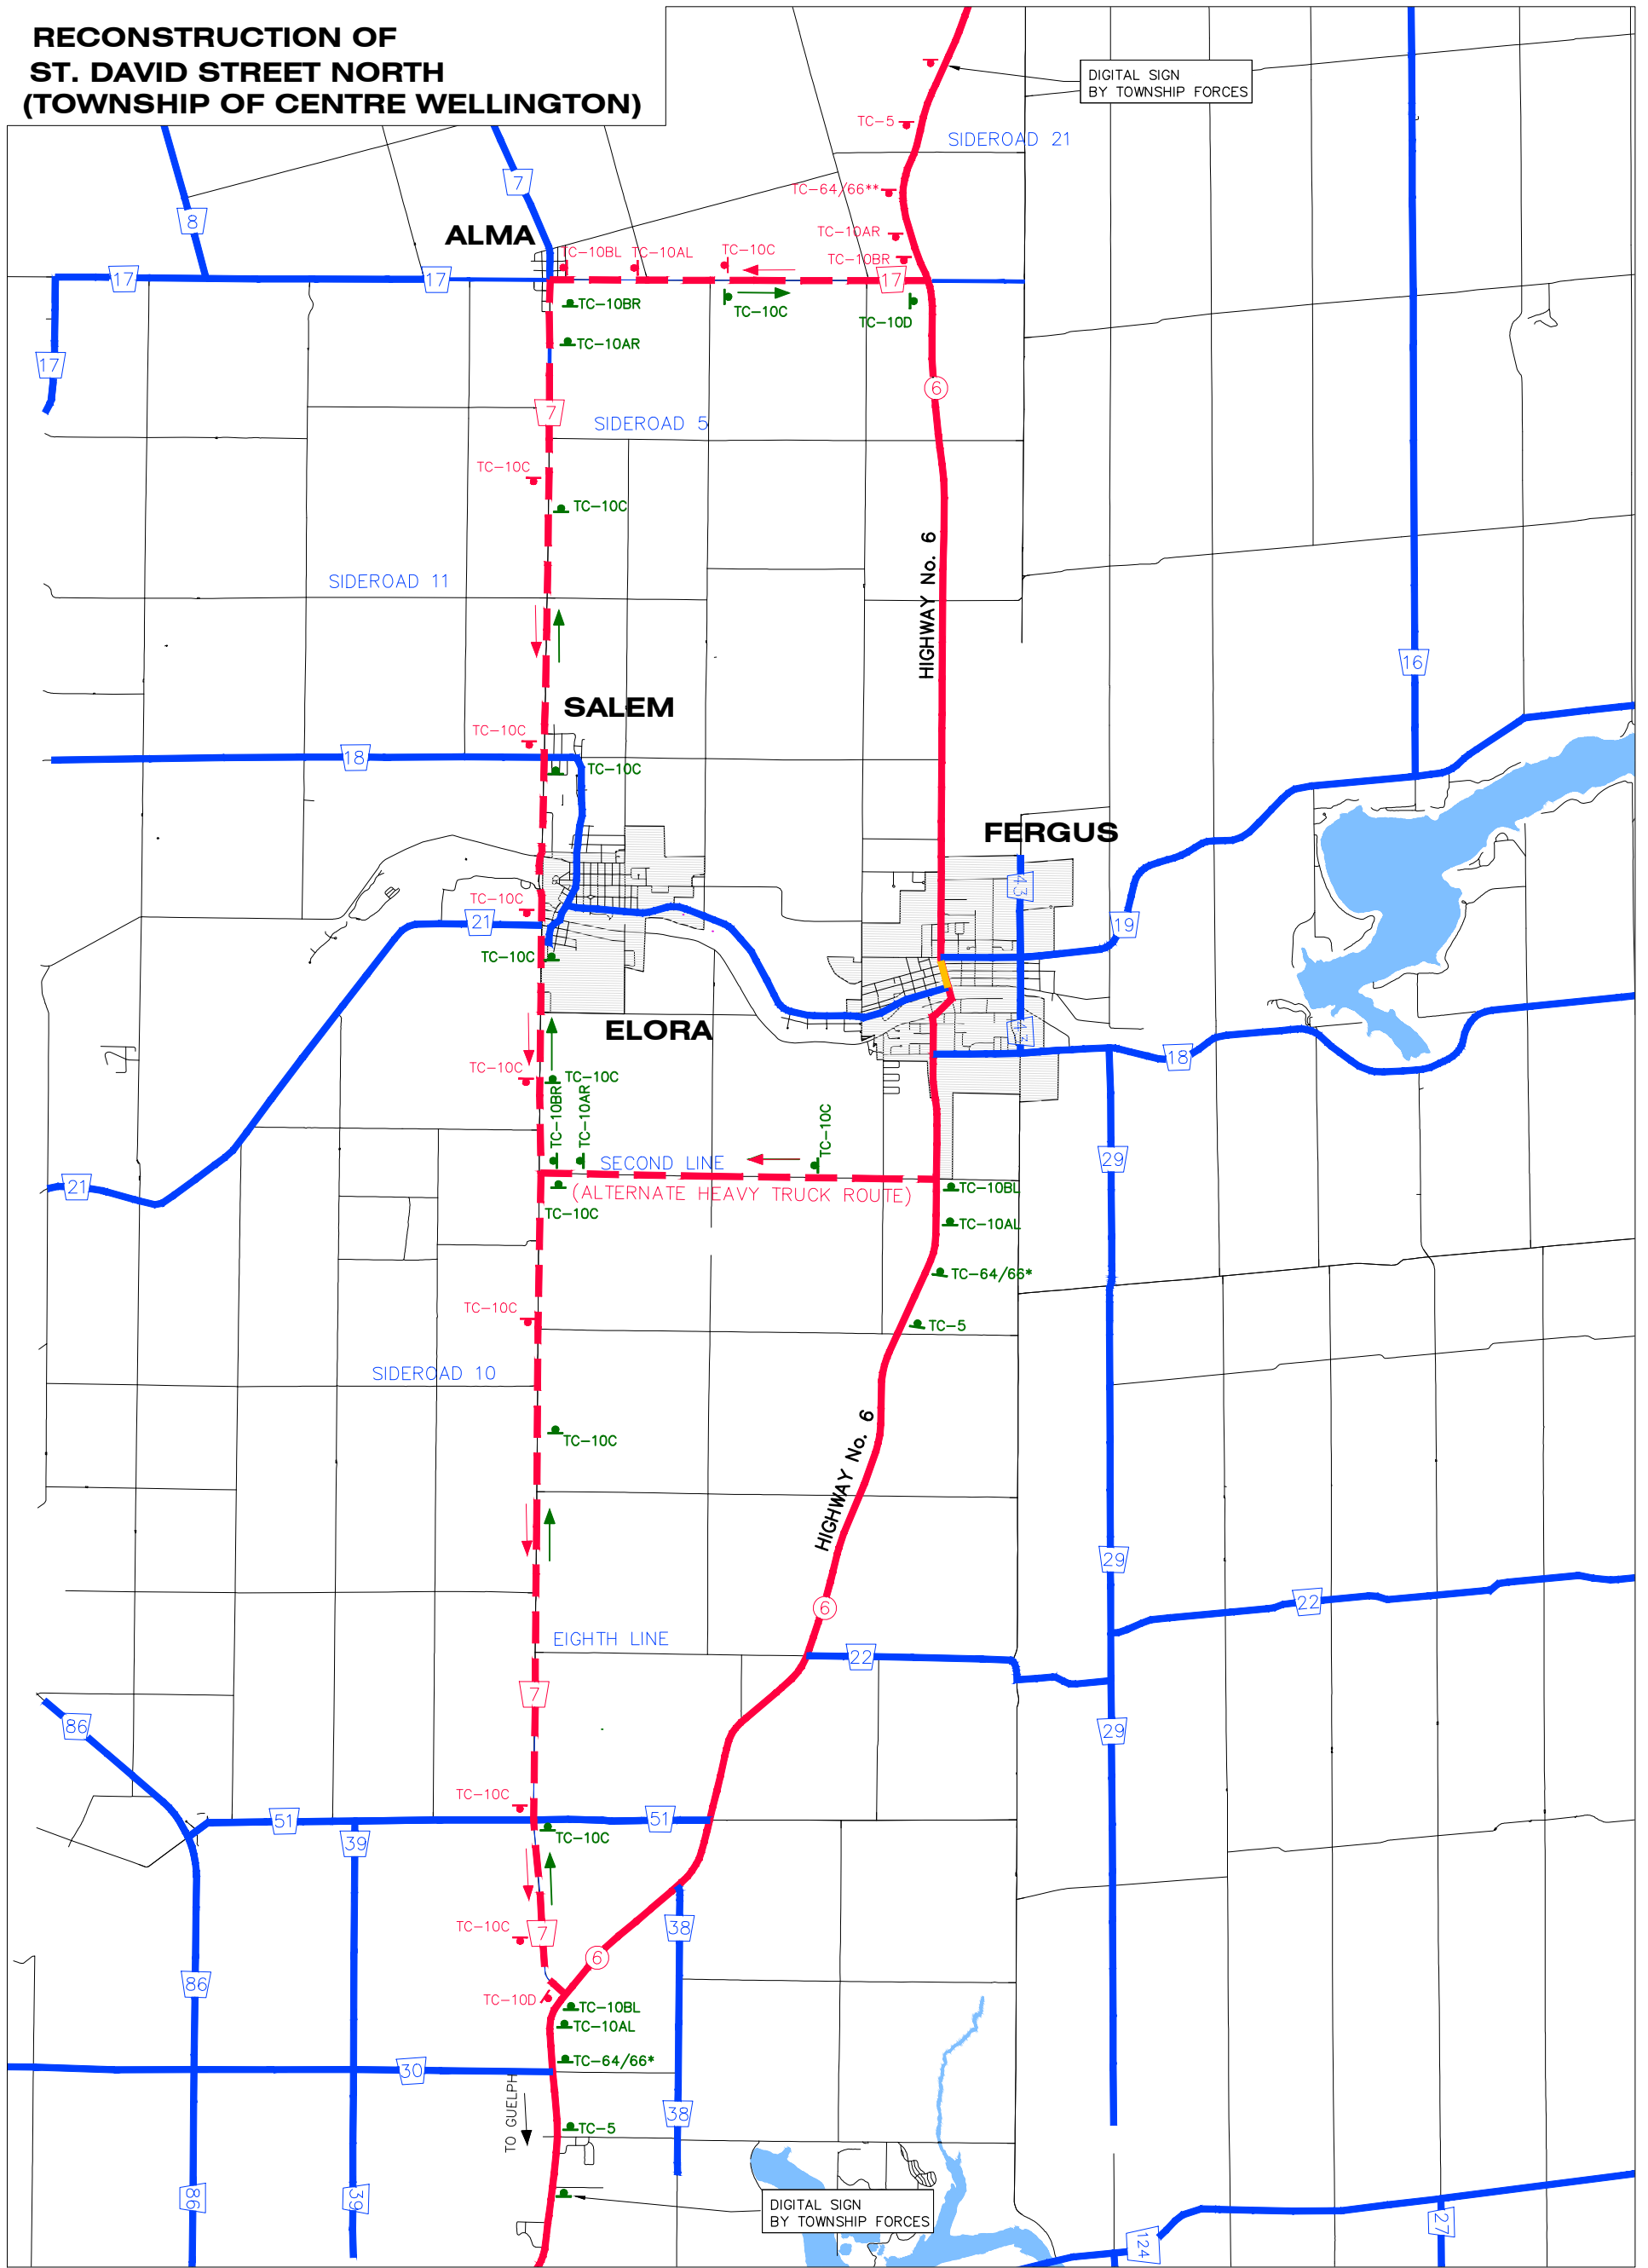

**NOTES:**  
 TC-64/66\* - ALL HIGHWAY 6 NORTH TRUCK TRAFFIC FOLLOW D1  
 TC-64/66\*\* - ALL HIGHWAY 6 SOUTH TRUCK TRAFFIC FOLLOW D1  
 NOTE: TC-64/TC-66 TO BE INSTALLED 1km IN ADVANCE OF DETOUR  
 ■ HIGHWAY No. 6  
 ■ HIGHWAY No. 6 PHASE 1 & 2 CONSTRUCTION  
 ■ HIGHWAY No. 6 DETOUR

**EXTERNAL/HEAVY TRUCK TRAFFIC DETOUR PLAN- (D-1)  
 RECONSTRUCTION OF  
 ST. DAVID STREET NORTH  
 (HWY. No. 6)  
 SK-1**

M6148  
 OCTOBER 2023  
 Rev. 0  
  
**TRITON  
 ENGINEERING  
 SERVICES  
 LIMITED**  
 Consulting Engineers  
 Fergus, Ontario  
 N.T.S.